
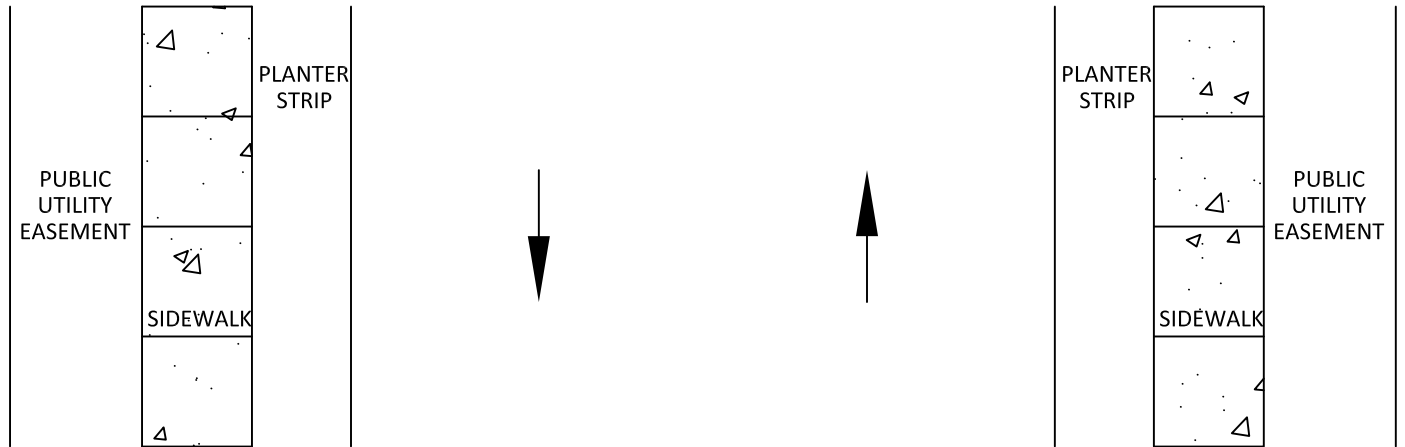


This Detail Drawing may not be altered or changed in any manner except by the City Engineer. It is the responsibility of the user to acquire the most current version.

LOCAL STREET  
VIEW LOOKING NORTH OR EAST

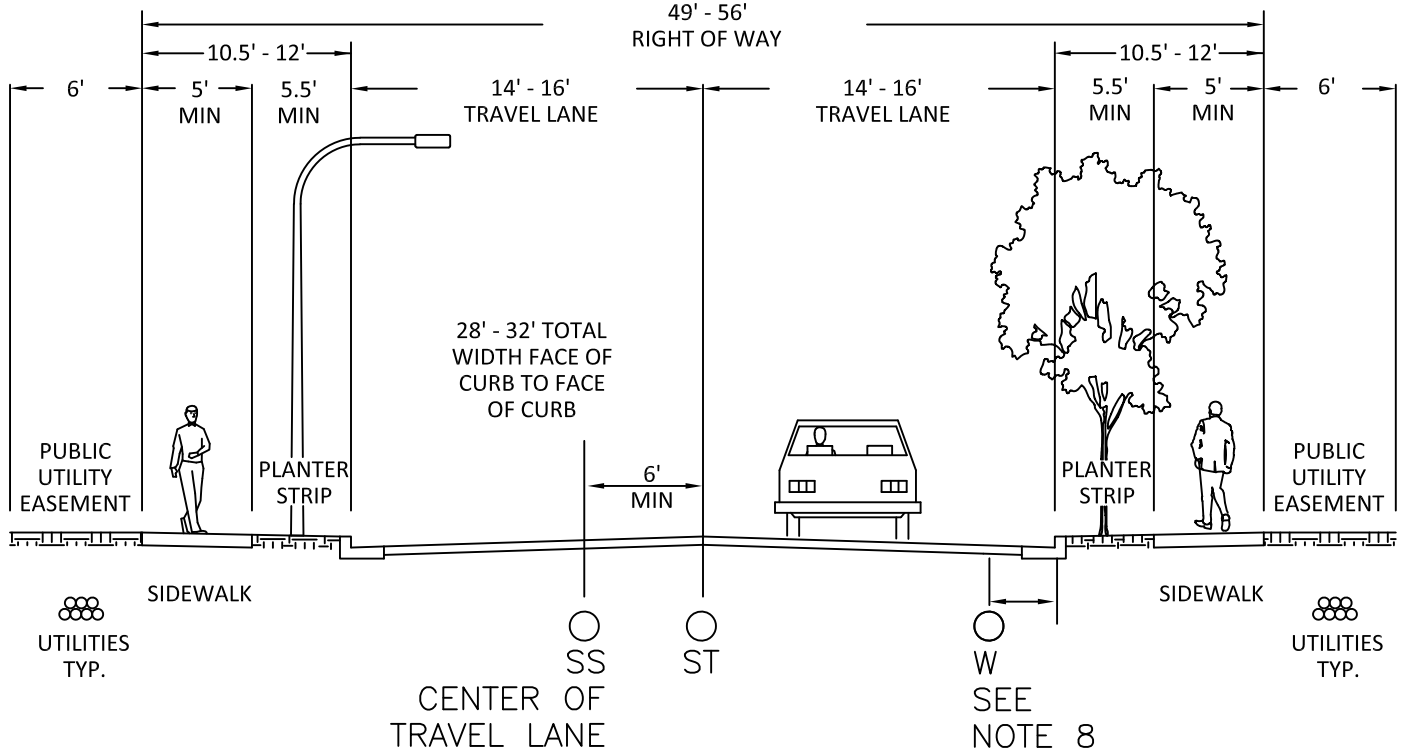

NOTES:

1. A 5 1/2' PLANTER STRIP IS REQUIRED ON ALL RESIDENTIAL STREETS.
2. WIDTH OF CURB IS INCLUDED IN SIDEWALK OR PLANTER STRIP WIDTH.
3. STREET LIGHTS AND STREET TREES SHALL BE LOCATED WITHIN PLANTER STRIP AS REQUIRED.
4. NO STRIPING ON STREET. SIGNAGE AS REQUIRED.
5. ON STREET PARKING IS REQUIRED, CONSISTENT WITH EMERGENCY REQUIREMENTS:
  - PARKING ON ONE SIDE ONLY WITH 28' WIDTH.
  - PARKING ON BOTH SIDES WITH 32' WIDTH.
6. THE MINIMUM PLANTER STRIP WIDTH THAT INCORPORATES A WATER QUALITY SWALE IS 6.5' WIDE.
7. SIDEWALK AND PLANTER STRIP WIDTH SHALL BE DETERMINED BY THE CITY ENGINEER.
8. PLACE WATER MAIN FROM THE CURB FACE:
  - 3.5' NO PARKING STRIP
  - 5.0' WITH PARKING STRIP

Residential Street

CITY OF  
WILSONVILLE



DRAWING NUMBER: RD-1015

DRAWN BY: SR

SCALE: N.T.S.

FILE NAME: RD-1015.DWG

APPROVED BY: NK

DATE: 4/2/14

PUBLIC WORKS STANDARDS