
This Detail Drawing may not be altered or changed in any manner except by the City Engineer. It is the responsibility of the user to acquire the most current version.

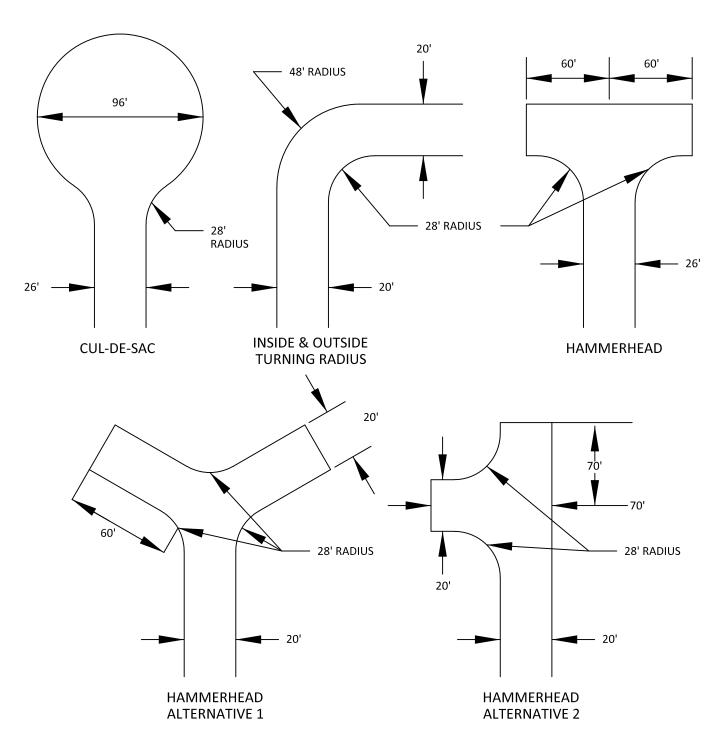

NOTE:

- 1. APPROVAL FOR ALTERNATIVE TO CUL-DE-SAC SHALL BE APPROVED BY THE CITY ENGINEER AND THE FIRE MARSHALL.
- 2. ALL DISTANCES ARE MEASURED TO THE FACE OF CURB.
- 3. ALL DIMENSIONS SHOWN ARE MINIMUM. STREET WIDTHS SHALL MEET THE REQUIRED DIMENSIONS PER THE APPLICABLE STREET CROSS-SECTION DETAIL.

Public Road End Alternatives			CITY OF	
DRAWING NUMBER: RD-1050	DRAWN BY: SR	SCALE: N.T.S.	WILSONVILLE	₩₩
FILE NAME: RD-1050.DWG	APPROVED BY: NK	DATE: 4/2/14	PUBLIC WORKS STANDARDS	