
This Detail Drawing may not be altered or changed in any manner except by the City Engineer. It is the responsibility of the user to acquire the most current version.

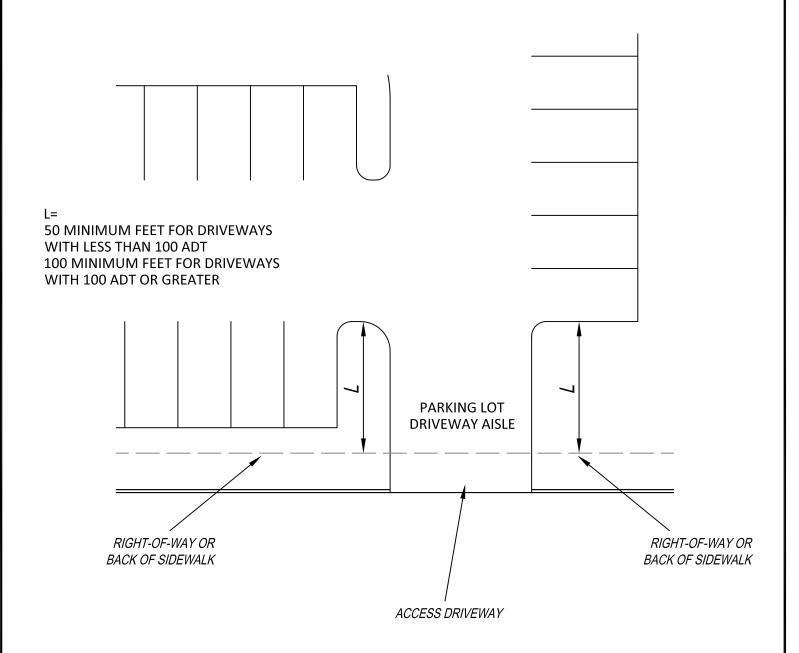

NOTES:

- 1. THE PARKING LOT DRIVEWAY AISLE SHALL NOT BE WIDER THAN THE APPROVED ACCESS DRIVEWAY.
- 2. THE CLEAR DRIVEWAY AISLE LENGTH SHALL BE MEASURED FROM THE RIGHT-OF-WAY BOUNDARY OR BACK OF SIDEWALK, WHICHEVER IS GREATER.
- 3. THE CITY ENGINEER MAY REDUCE THE CLEAR DRIVE AISLE LENGTH (L) TO NOT LESS THAN 20 FEET IN ACCORDANCE WITH WILSONVILLE PWS SECTION 201.2.23.m.

Parking Lot Driveway Aisle			CITY OF	
DRAWING NUMBER: RD-1105	DRAWN BY: SR	SCALE: N.T.S.	WILSONVILLE	
FILE NAME: RD-1105.DWG	APPROVED BY: NK	DATE: 4/2/14	PUBLIC WORKS STANDARDS	