


This Detail Drawing may not be altered or changed in any manner except by the City Engineer. It is the responsibility of the user to acquire the most current version.

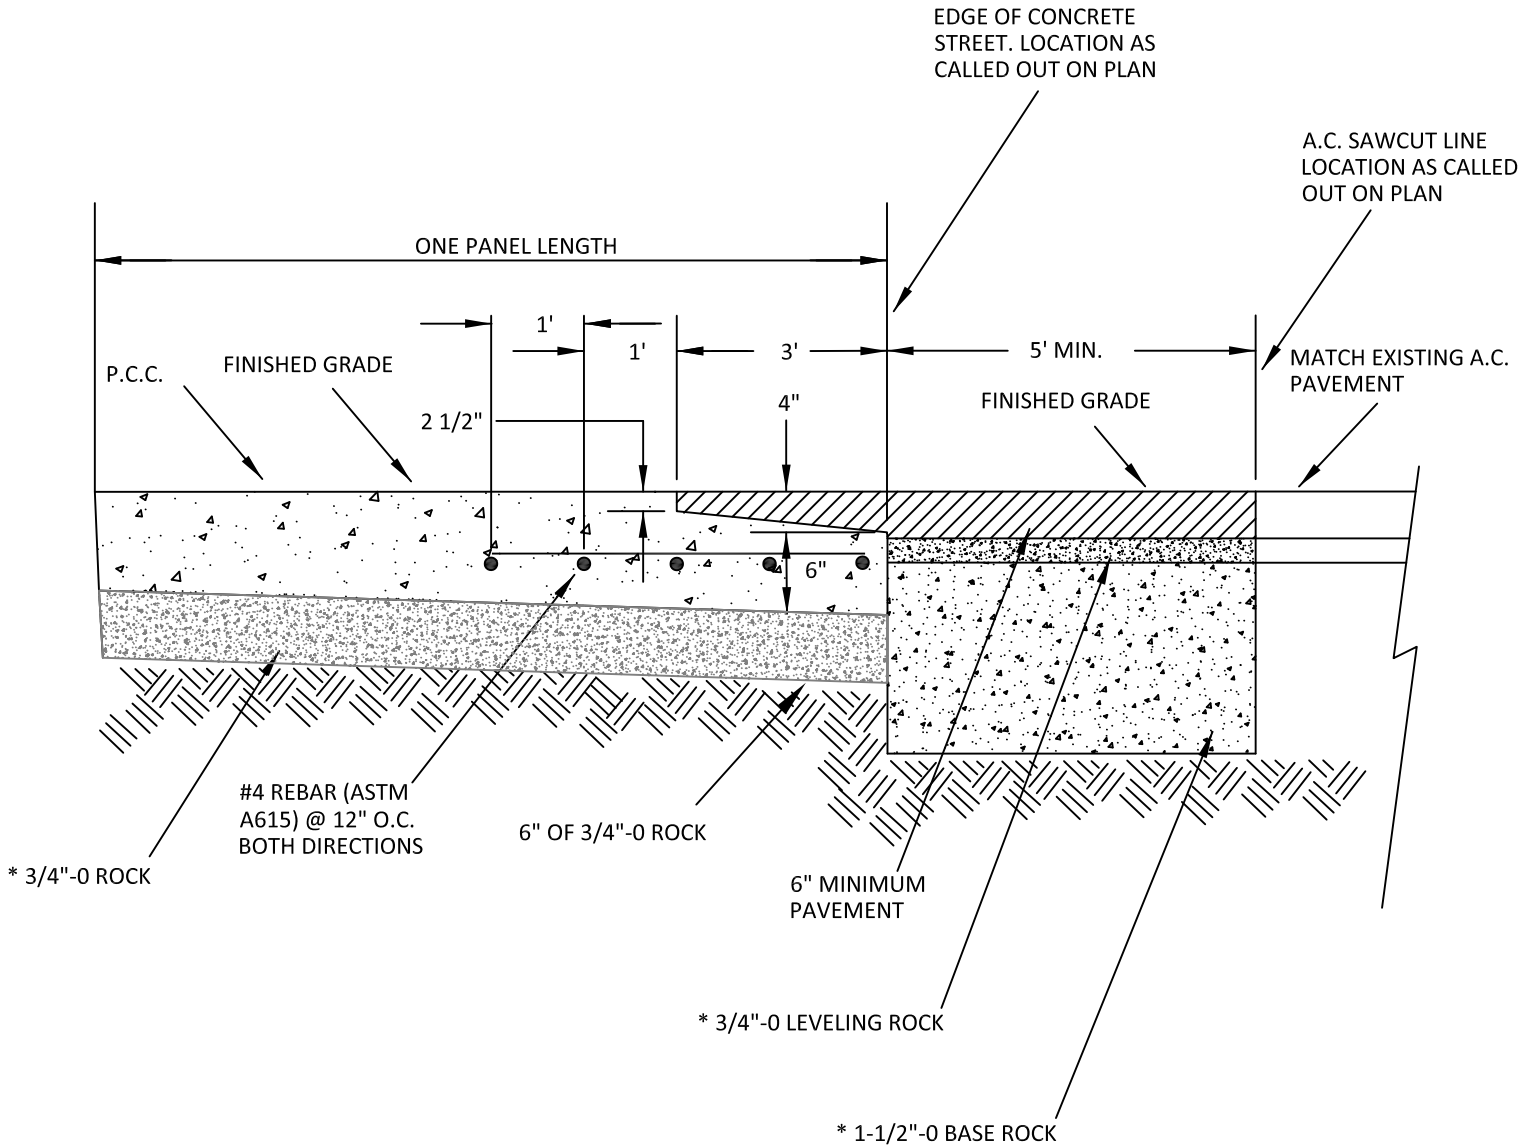

- NOTES:
1. CONCRETE SHALL BE COMMERCIAL MIX, MIN. COMPRESSIVE STRENGTH OF 4000 PSI AT 28 DAYS.
 2. BASE ROCK SHALL BE COMPACTED TO 95% OF AASHTO T-180.
 3. BASE COURSE SHALL BE THOROUGHLY WATERED IMMEDIATELY PRIOR TO PLACEMENT OF CONCRETE WHEN THE MEASURED OR FORECASTED ASCENDING AIR TEMPERATURE IS 80 DEGREES OR GREATER

* ROCK SECTIONS VARY DEPENDING ON STRUCTURAL DESIGN OR STREET SECTIONS.

P.C.C. to A.C. Paving Connection

CITY OF
WILSONVILLE



DRAWING NUMBER: RD-1175

DRAWN BY: SR

SCALE: N.T.S.

FILE NAME: RD-1175.DWG

APPROVED BY: NK

DATE: 9/21/18

PUBLIC WORKS STANDARDS