



This Detail Drawing may not be altered or changed in any manner except by the City Engineer. It is the responsibility of the user to acquire the most current version.

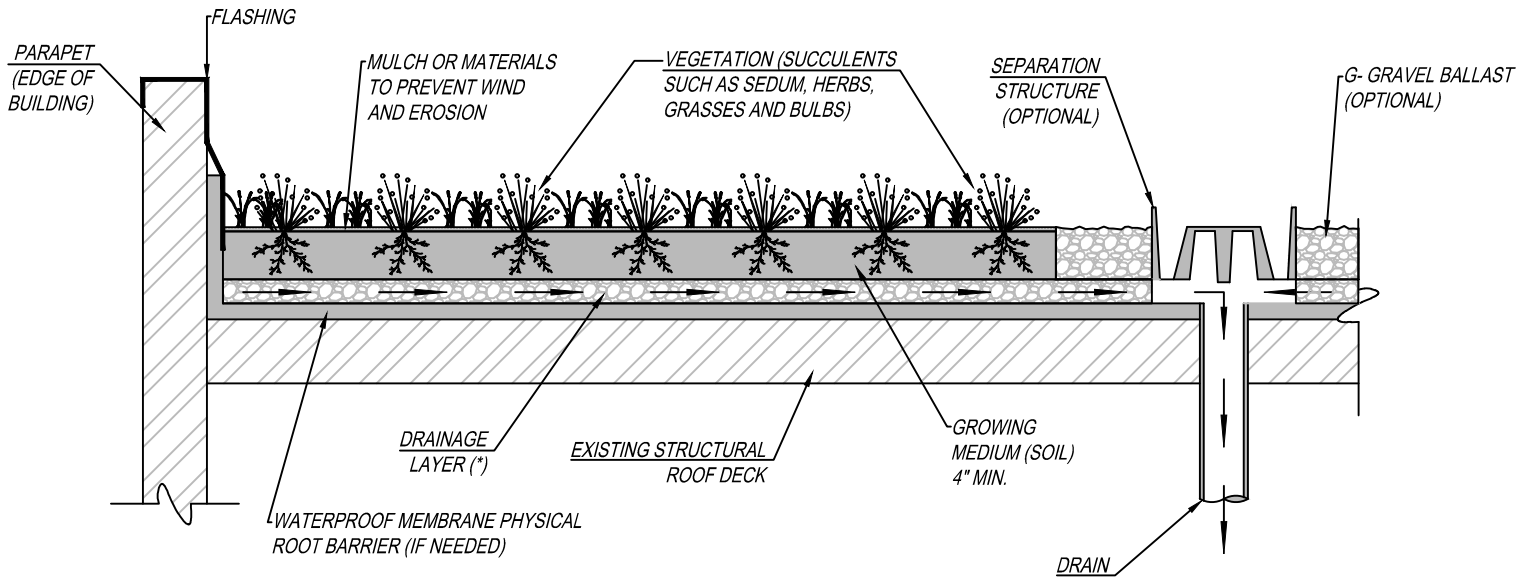

\* SEE DETAIL BELOW FOR OPTION

GREEN ROOF WITH DRAINAGE LAYER

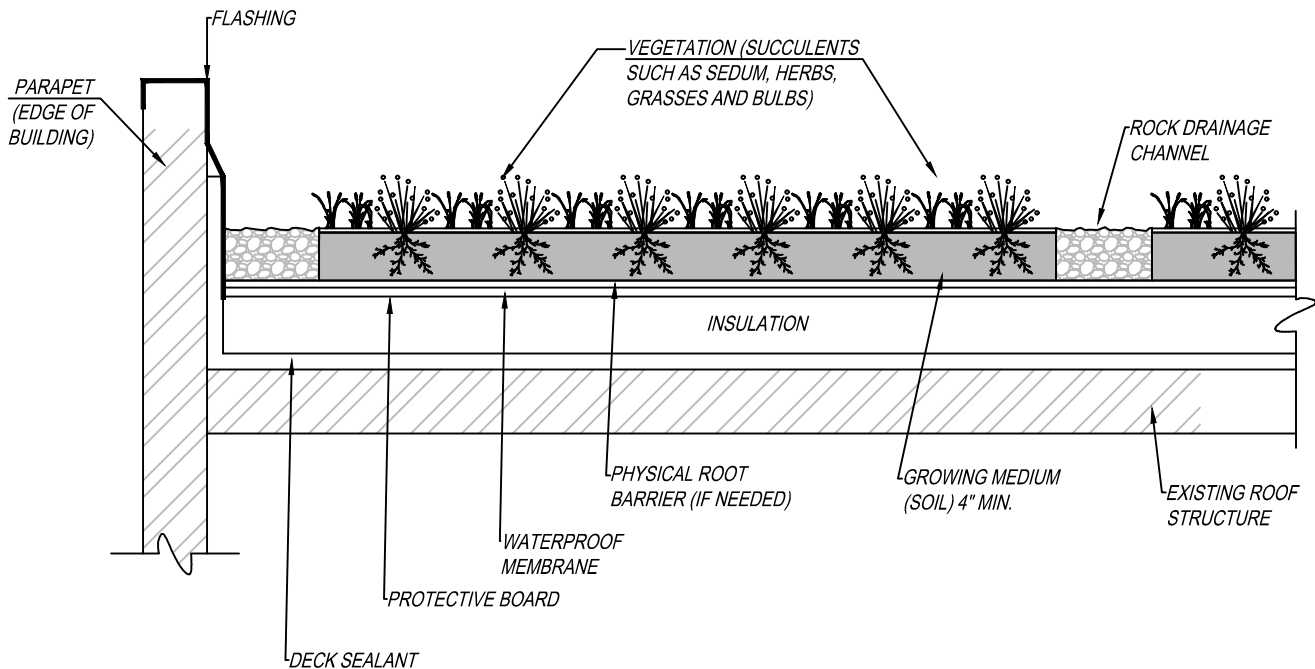

GREEN ROOF WITH DRAINAGE CHANNELS

GENERAL NOTES:

1. THE DESIGN ENGINEER SHALL SUBMIT GREEN ROOF DESIGN AND SPECIFICATIONS IN CONFORMANCE WITH INDUSTRY STANDARDS.

Green Roof

CITY OF  
WILSONVILLE



DRAWING NUMBER: ST-6090

DRAWN BY: SR

SCALE: N.T.S.

FILE NAME: ST-6090.DWG

APPROVED BY: NK

DATE: 10/8/14

PUBLIC WORKS STANDARDS