
This Detail Drawing may not be altered or changed in any manner except by the City Engineer. It is the responsibility of the user to acquire the most current version.

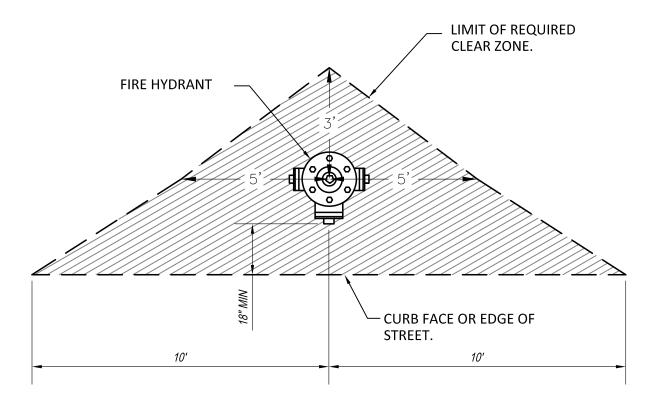

## **NOTES:**

1. THE CLEAR ZONE PROHIBITS THE FOLLOWING:

**VEHICLE PARKING** 

**FENCES** 

**TREES** 

LARGE SHRUBS

**RETAINING WALLS** 

ANYTHING ELSE THAT MAY INTERFERE WITH OPERATION OF HYDRANT

2. THE CLEAR ZONE ALLOWS THE FOLLOWING:

**LAWN GRASS** 

**MULCH** 

**BARKDUST** 

**GROUND COVER** 

LOW PLANTINGS

PROPERTY OWNERS SHOULD BE AWARE THAT THE GROUND COVER COULD BE DAMAGED WHEN THE HYDRANT IS USED OR IF HYDRANT MAINTENANCE WORK IS PERFORMED.

Fire Hydrant Clear Zone			CITY OF	
DRAWING NUMBER: WT-3065	DRAWN BY: SR	SCALE: N.T.S.	WILSONVILLE	
FILE NAME: WT-3065.DWG	APPROVED BY: NK	DATE: 6/4/14	PUBLIC WORKS STANDARDS	