
This Detail Drawing may not be altered or changed in any manner except by the City Engineer. It is the responsibility of the user to acquire the most current version.

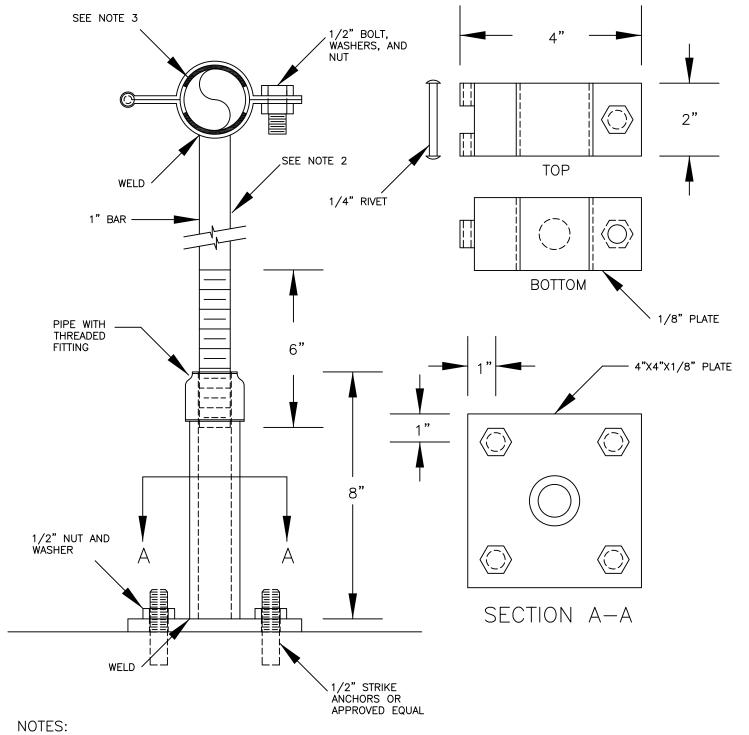

- 1. ALL PARTS SHALL BE A-304 STAINLESS STEEL.
- 2. UNTHREADED LENGTH VARIES AND SHALL NOT EXCEED 9 INCHES
- 3. 1/8" RUBBER GASKET MATERIAL TO BE PLACED ABOVE AND BELOW RESTRAINED PIPE.

Stainless Steel Pipe Support			CITY OF	
DRAWING NUMBER: WT-3095	DRAWN BY: SR	SCALE: N.T.S.	WILSONVILLE	
FILE NAME: WT-3095.DWG	APPROVED BY: NK	DATE: 6/4/14	PUBLIC WORKS STANDARDS	