

This Detail Drawing may not be altered or changed in any manner except by the City Engineer. It is the responsibility of the user to acquire the most current version.

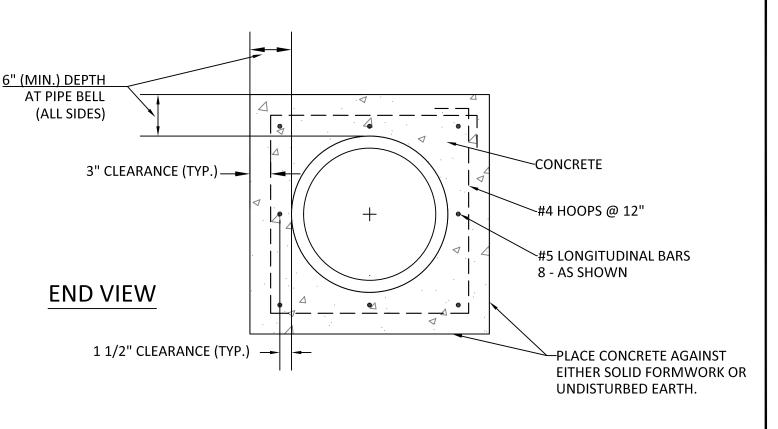

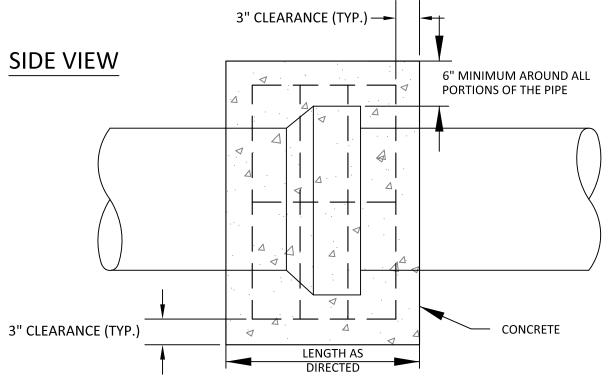

NOTE:

- 1. WRAP CONCRETE CONTACT SECTION OF PIPE WITH 8 MIL. MINIMUM PLASTIC.
- 2. CONCRETE SHALL ATTAIN A MIN. COMPRESSIVE STRENGTH OF 3000 PSI IN 28 DAYS.

| Concrete Encasement/Closure Collar | | | CITY OF | |
|------------------------------------|-----------------|---------------|------------------------|--|
| DRAWING NUMBER: S-2190 | DRAWN BY: SR | SCALE: N.T.S. | WILSONVILLE | |
| FILE NAME: S-2190.DWG | APPROVED BY: NK | DATE: 6/4/14 | PUBLIC WORKS STANDARDS | |