
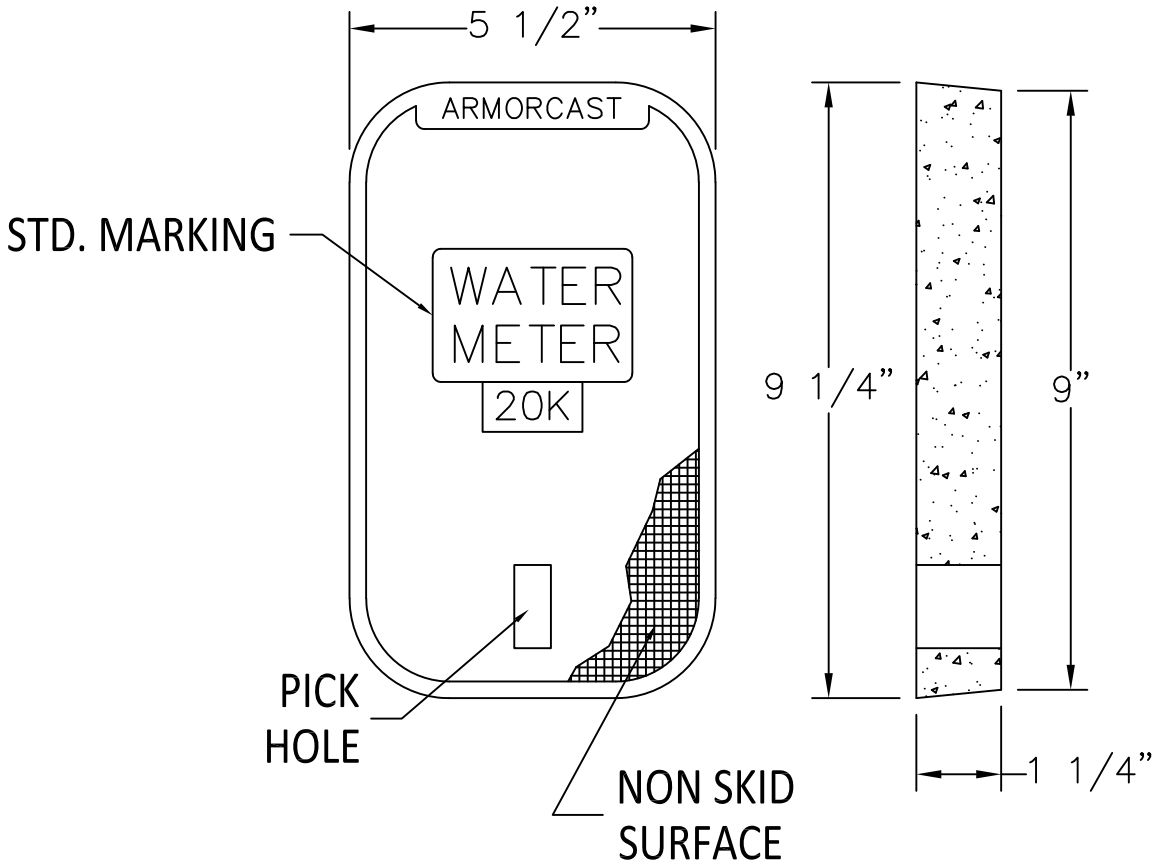


This Detail Drawing may not be altered or changed in any manner except by the City Engineer. It is the responsibility of the user to acquire the most current version.

APPROX. WT. = 4 LBS.

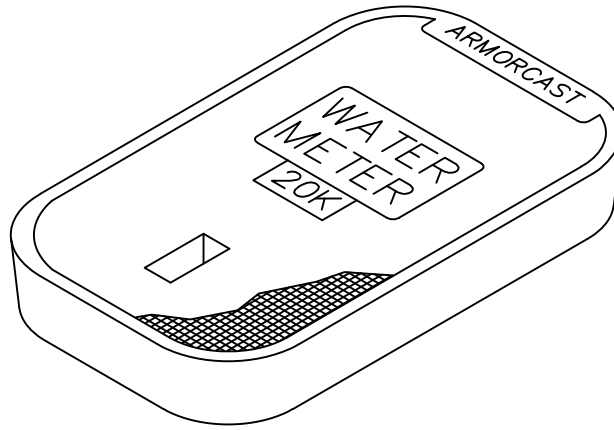

POLYMER CONCRETE LID
ARMORCAST A6000487T

Traffic Rated Meter Box Lid - 3/4" & 1" Meter

CITY OF
WILSONVILLE

DRAWING NUMBER: WT-3040

DRAWN BY: SR

SCALE: N.T.S.

FILE NAME: WT-3040.DWG

APPROVED BY: NK

DATE: 6/4/14

PUBLIC WORKS STANDARDS

